




一层平面图 1:100

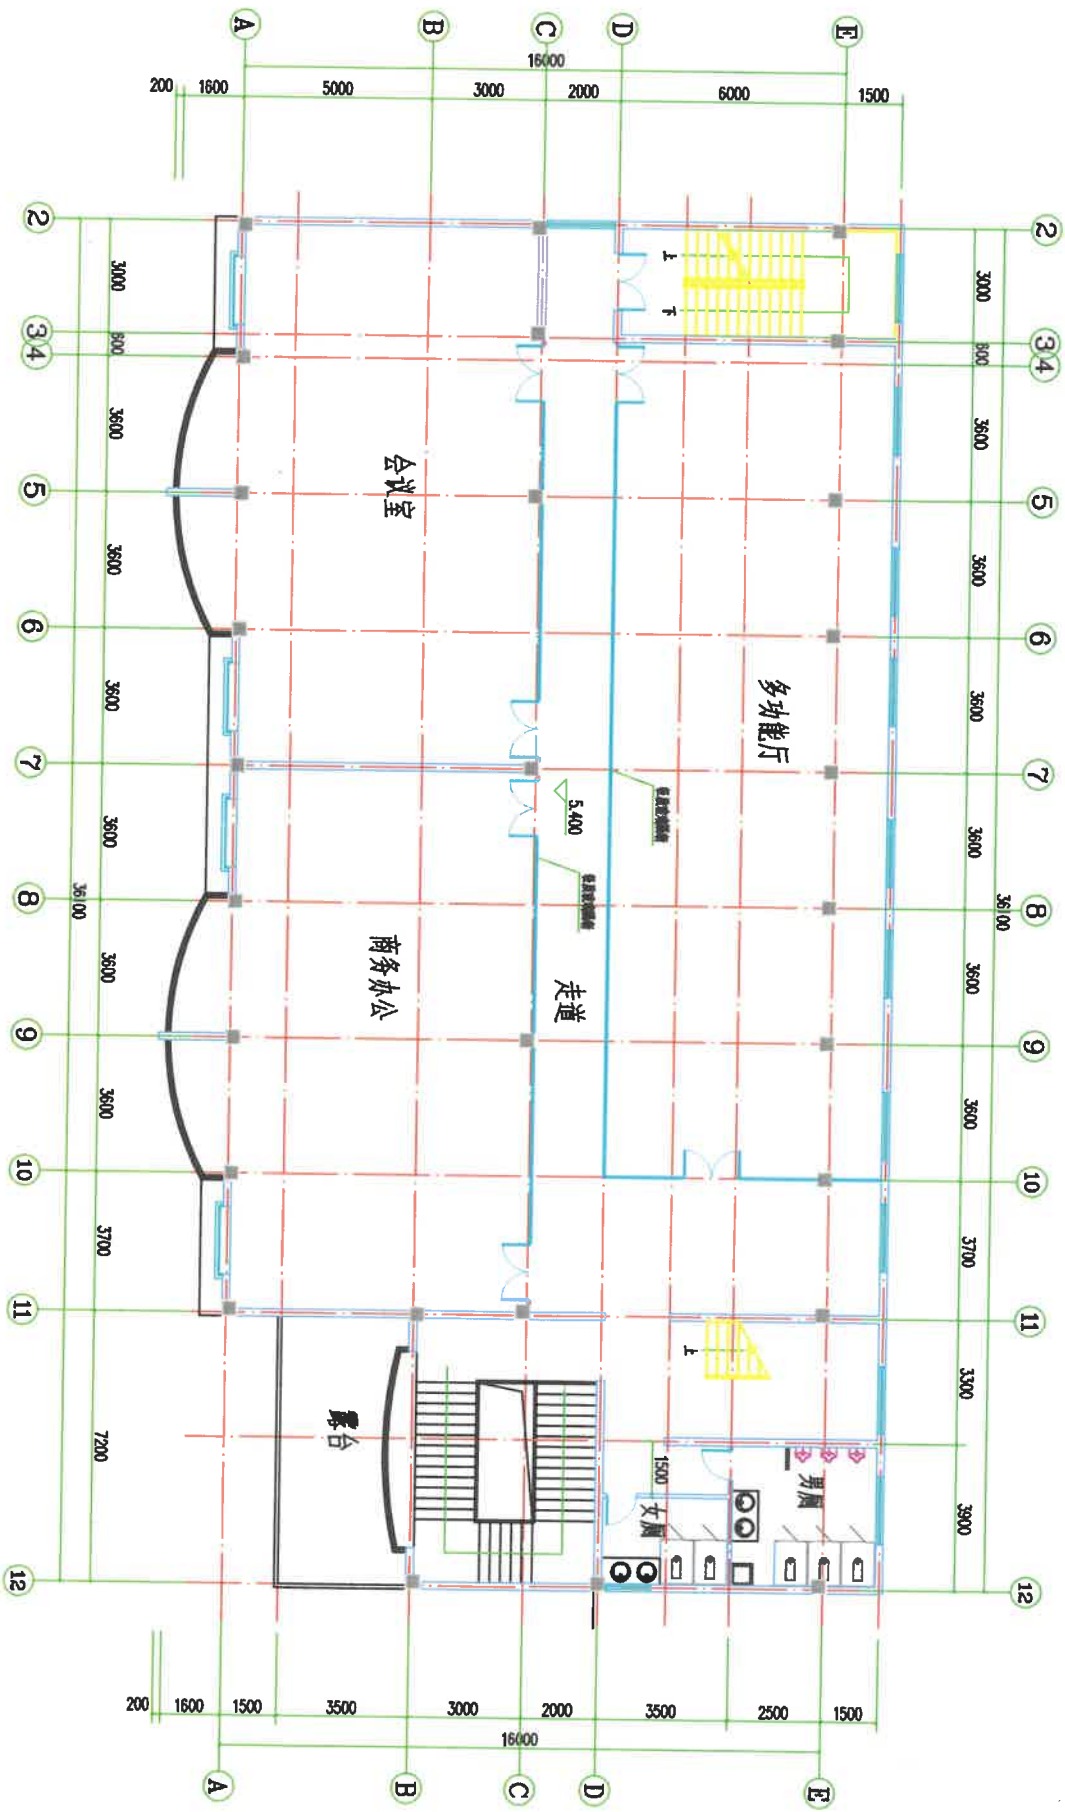


二层平面图 1:100

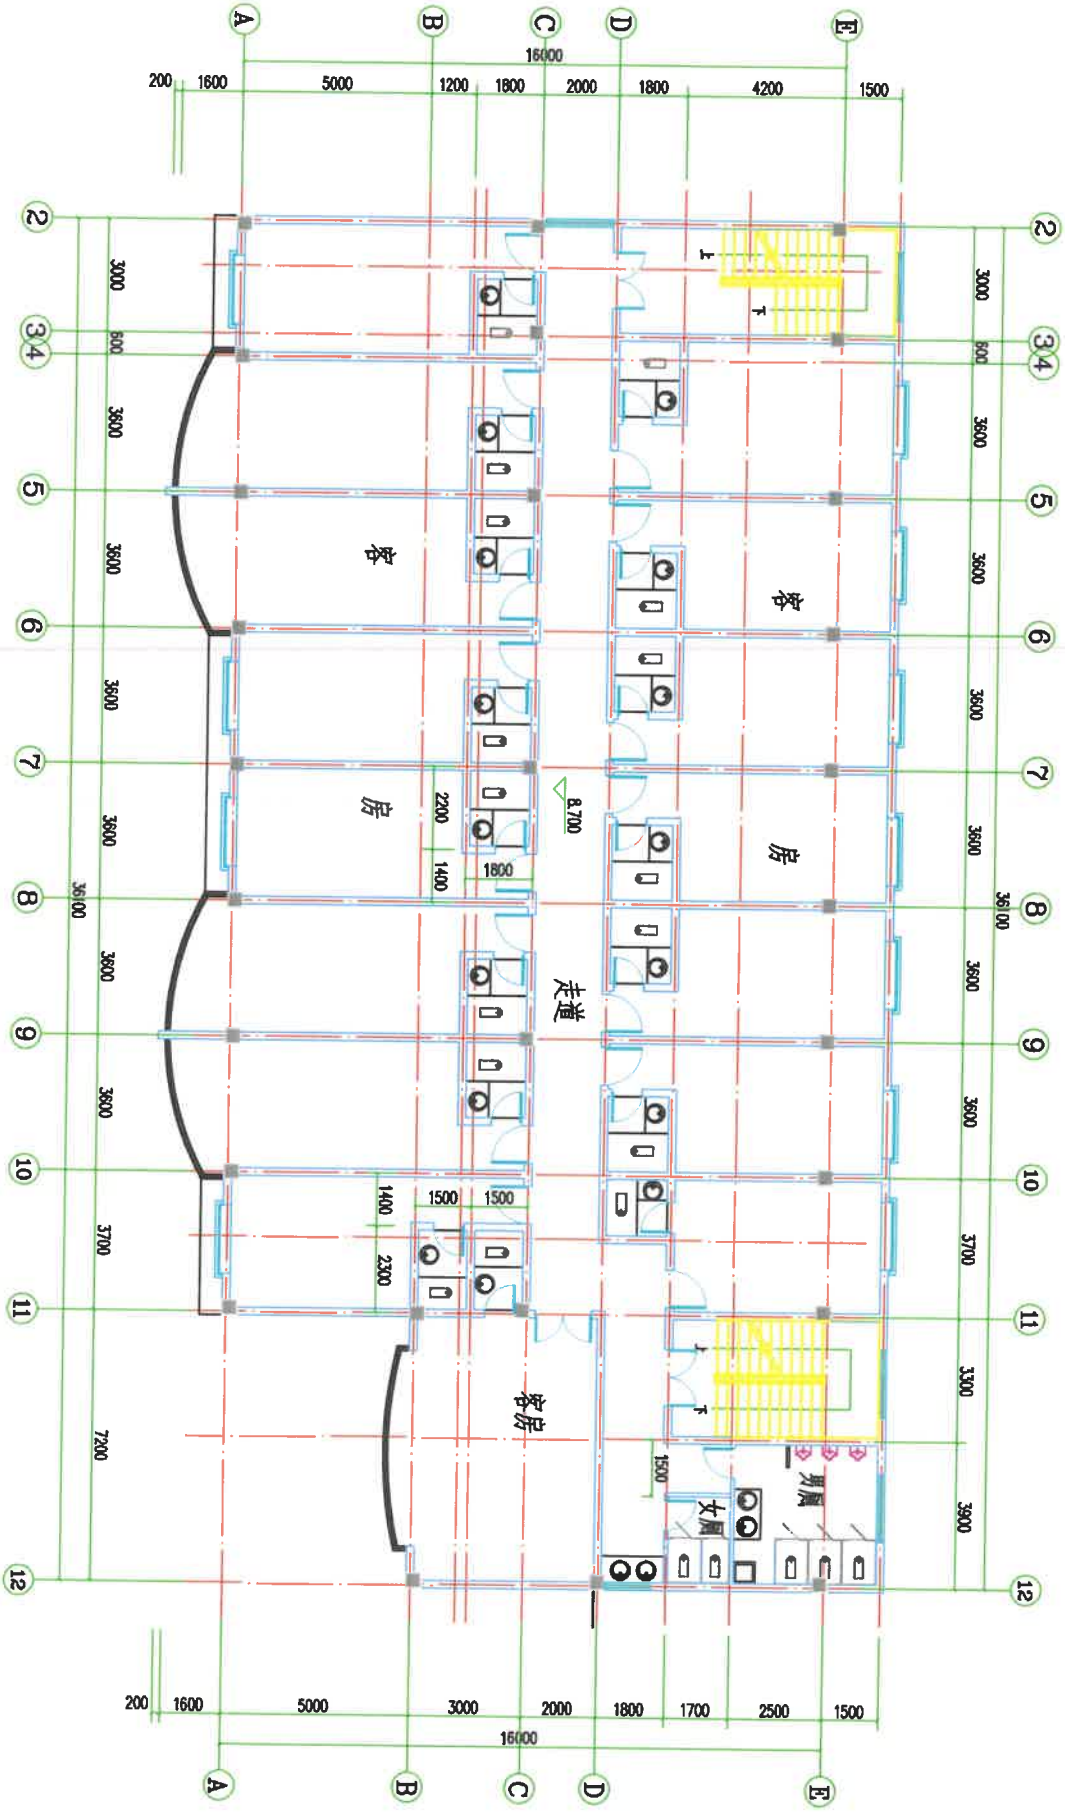


三层平面图 1:100

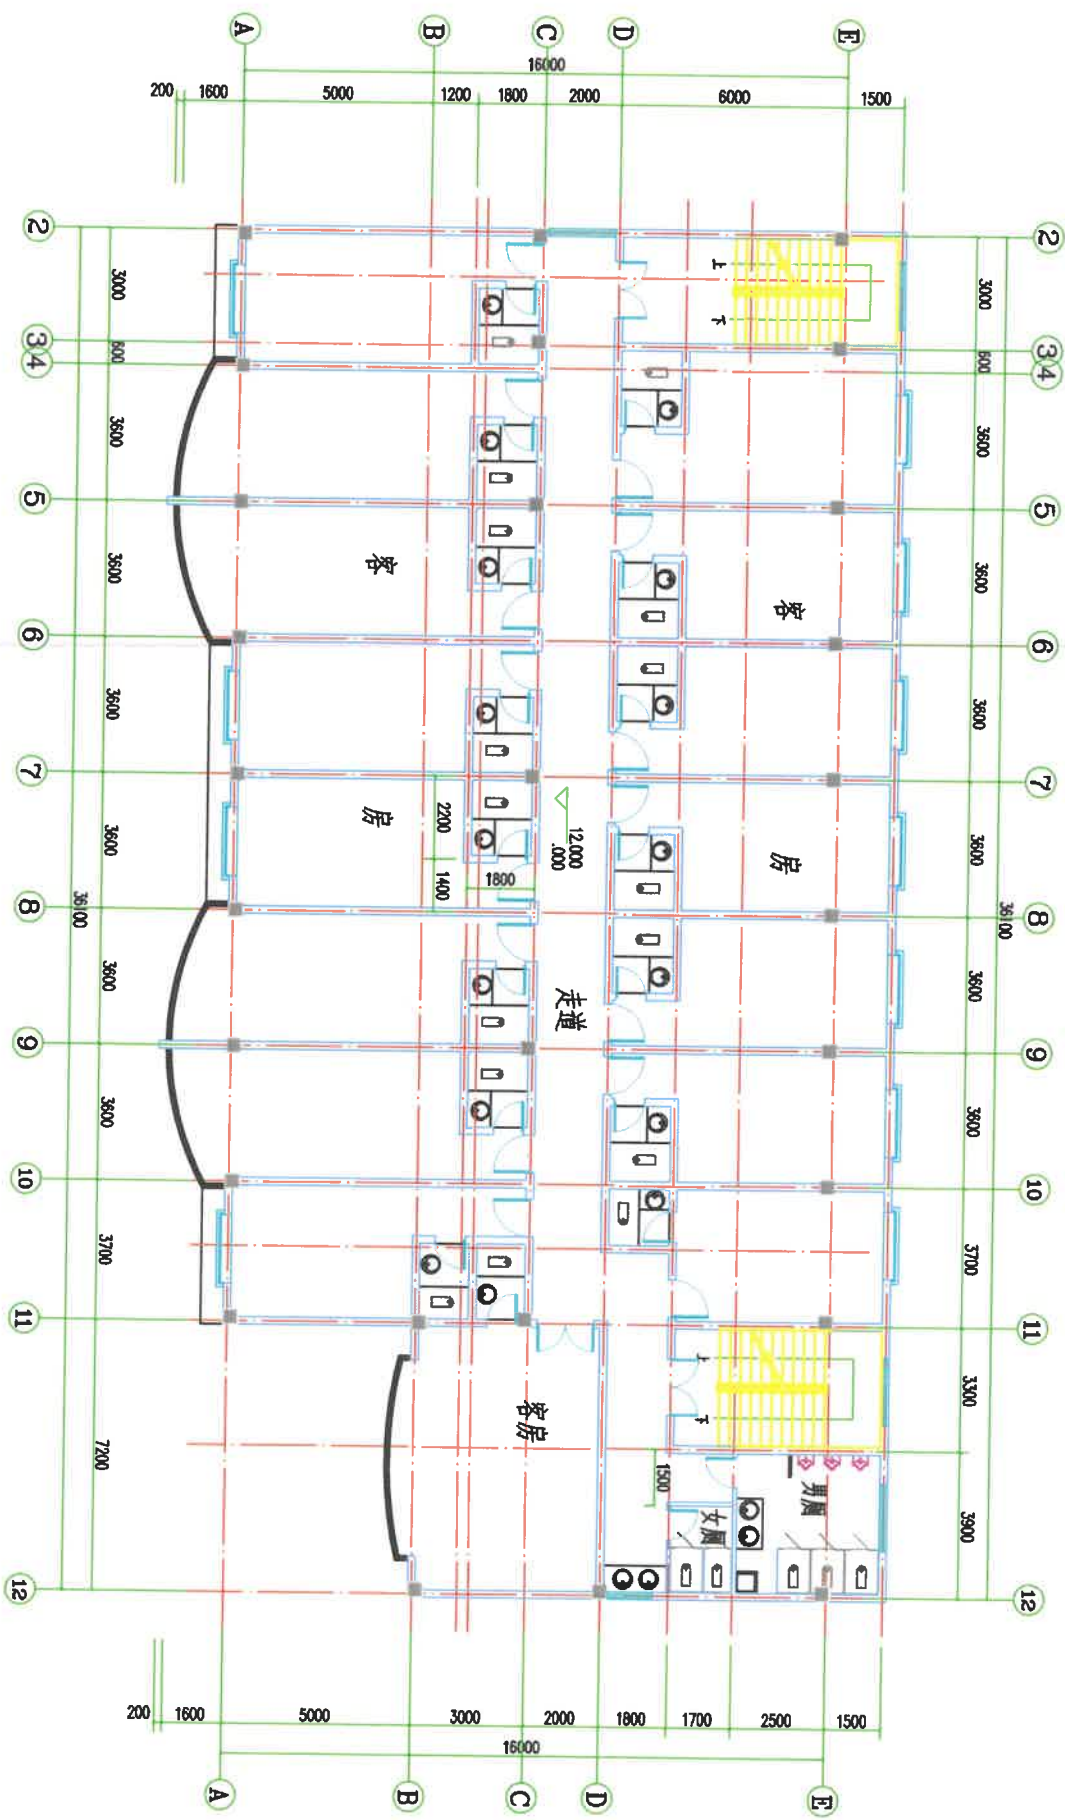

四层平面图 1:100

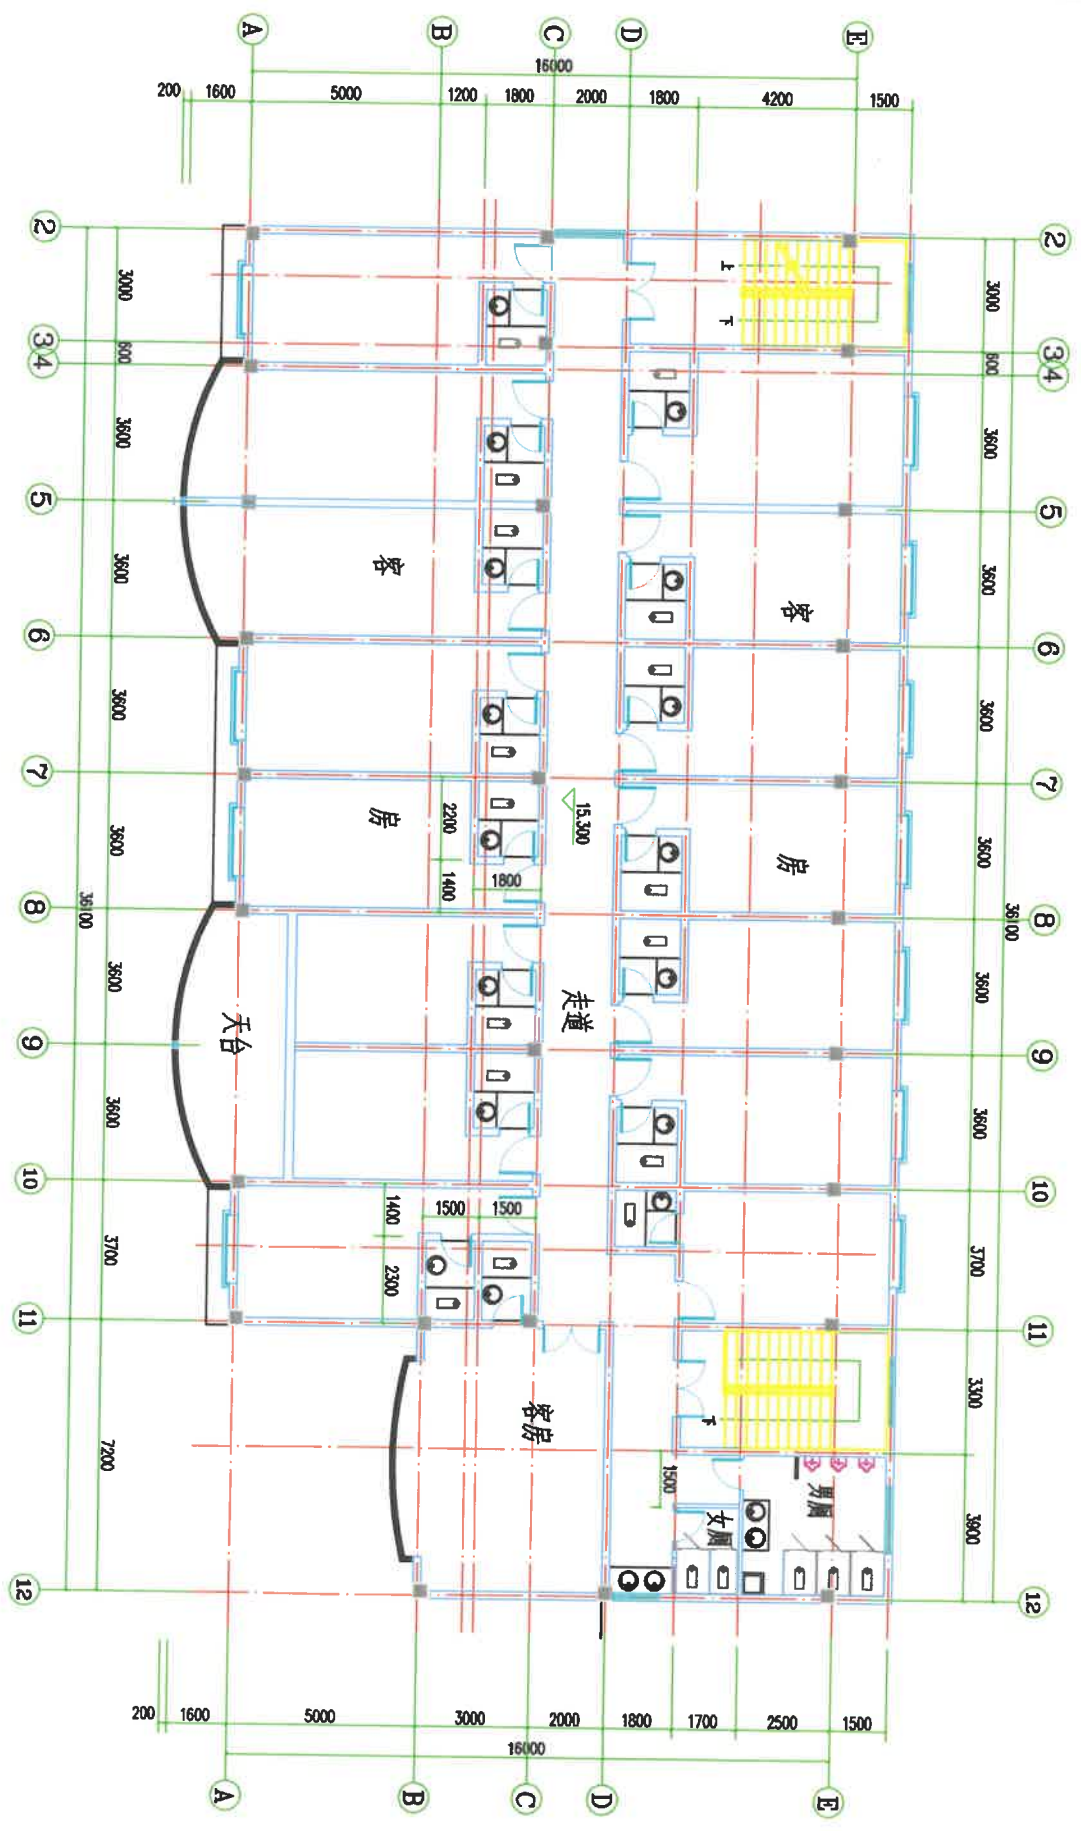

五层平面图 1:100

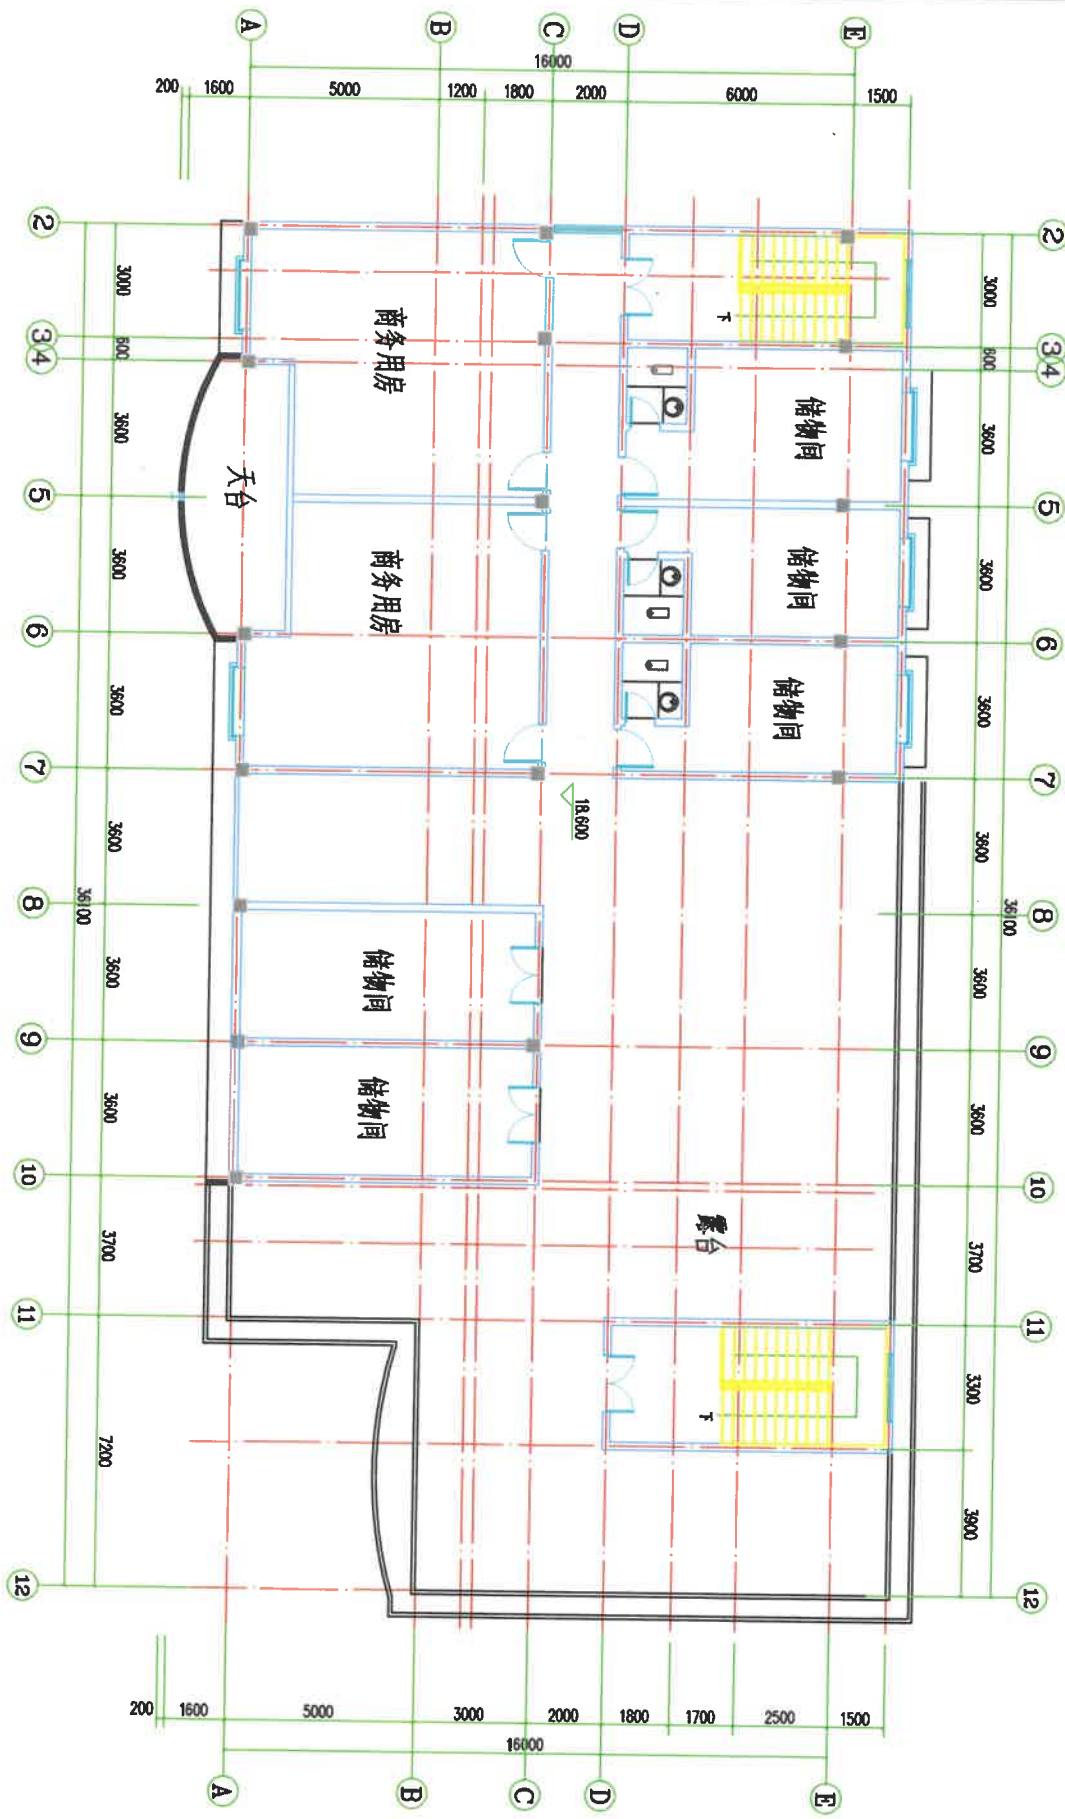

六层平面图 1:100